

# Pianificazione per la documentazione di una nuova struttura specifica: La Torre del Forte di Henry Dich

Appendice D

Aurora Amicuzi

Docente: Giancarlo Buzzanca

A.A. 2024/2025







# Indice

Parola chiave: Documentazione

- la Torre di Henry Dich
- Modulo di pianificazione del patrimonio
- Risultato documentazione grafica



# La Torre del Forte di Henry Dich

- Foto di Christian Ouimet
- La Torre che domina il Lago di Ontario e la foce del fiume San Lorenzo.





Fort Henry National Historic Site of Canada  
Heritage Recording of Ditch Tower

Clients requirements	Remarks:	Levels of recording			Work			Rate	Fees	Team of 2 RecorDIM Specialists Travel 200\$/day/team	Delivery dates	
		Low A	Med. B	High C	Field	Office	total					
Field work <i>(See list of requirements on the cover page of set of drawings)</i>			1		15		15	Survey Engineer	450 \$	6 750 \$	3 000 \$	
					14		14	Heritage Recorder	300 \$	4 200 \$	2 800 \$	
					5		5	Student	150 \$	750 \$	1 000 \$	
							0		- \$	- \$	- \$	
Preparation of drawings	4 Exterior elevations, 4 floor plans and reflective ceiling plans, 1 section, site plan and architectural details.		1				0	Survey Engineer	450 \$	- \$	- \$	
						19	19	Heritage Recorder	300 \$	5 700 \$	- \$	
						67	67	Student	150 \$	10 050 \$	- \$	
							0		- \$	- \$	- \$	
Quality review of results							0		- \$	- \$	- \$	
						1	1	Survey Engineer	450 \$	450 \$	- \$	
							0	Heritage Recorder	300 \$	- \$	- \$	
							0	Student	150 \$	- \$	- \$	
project close out	Project delivery to client. Archiving of data.		1				0		- \$	- \$	- \$	
						1	1	Survey Engineer	450 \$	450 \$	- \$	
						2	2	Heritage Recorder	300 \$	600 \$	- \$	
						3	3	Student	150 \$	450 \$	- \$	
							0		- \$	- \$	- \$	
							0		- \$	- \$	- \$	
							0		- \$	- \$	- \$	
<b>Totals:</b>		0	3	0	34	93	127		29 400 \$	6 800 \$		
		<b>Total: 3</b>								1 000 \$	team of 2	
		<b>(outouts)</b>										
								<b>Totals:</b>	<b>29 400 \$</b>	<b>7 800 \$</b>		
								<b>Grand Total</b>	<b>37 200 \$</b>			

**Foglio di calcolo che mostra la stima dei costi  
per fornire al team di conservazione una  
registrazione preliminare della Torre del Forte**

Cosa troviamo nel foglio:

- quantità di tempo
- denaro
- persone richieste

# RISULTATI



1 COPERTINA



4 PROSPETTI



4 PLANIMETRIE



1 SEZIONE TRASVERSALE



DETTAGLI  
ARCHITETTONICI




1 PIANTA  
FOTOGRAFICA



# EAST BRANCH DITCH TOWER. FORT HENRY N.H.S.C

HERITAGE RECORD 2004

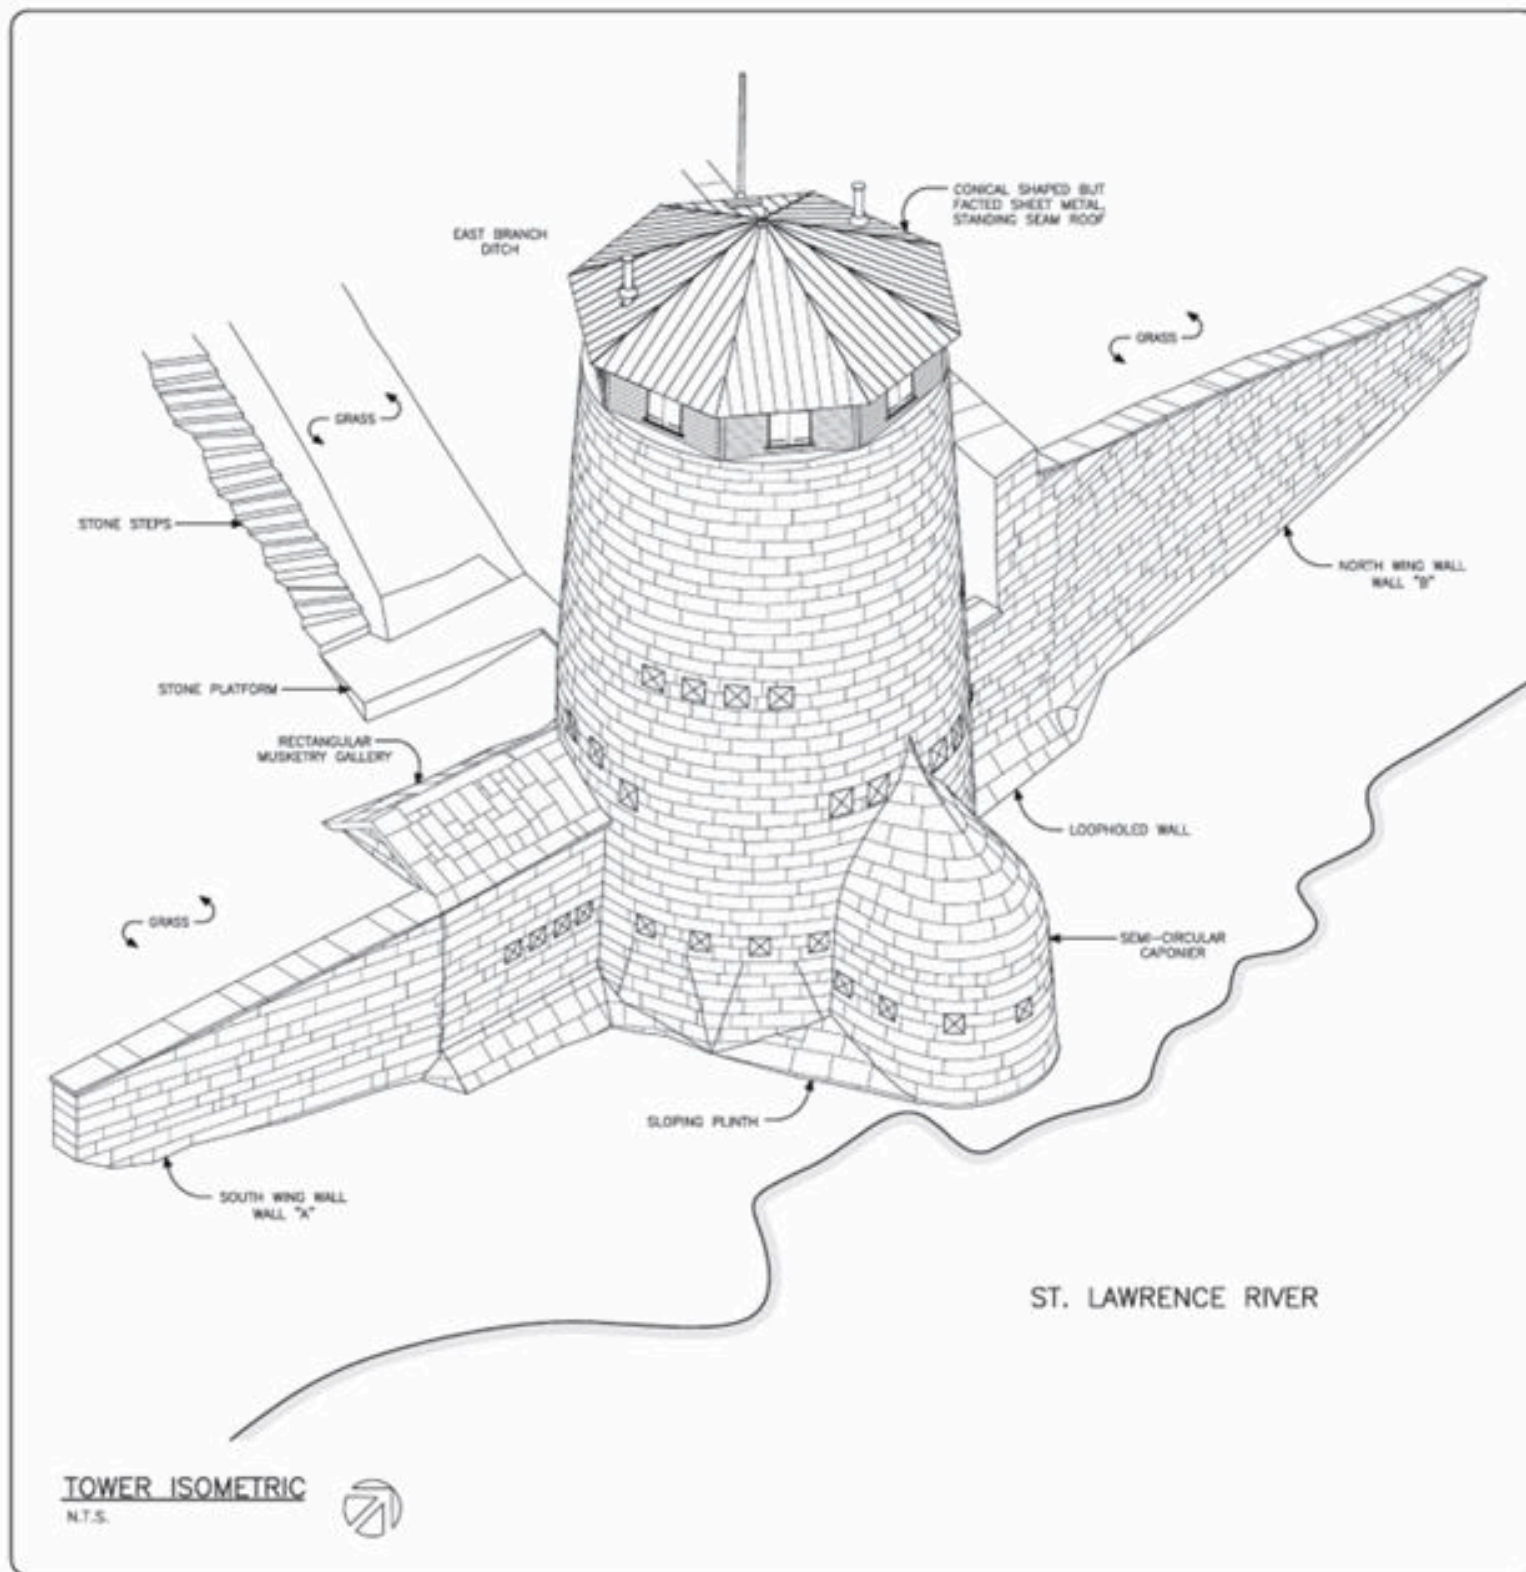

TOWER ISOMETRIC  
N.T.S.

## INDEX

- 1 - TOWER ISOMETRIC, INDEX AND LEGEND
- 2 - SITE PLAN
- 3 - FIRST, SECOND, THIRD AND FOURTH LEVEL FLOOR PLANS AND REFLECTED CEILING PLAN
- 4 - EAST AND NORTH ELEVATIONS
- 5 - WEST AND SOUTH ELEVATIONS
- 6 - SECTION, AMMUNITION RECESS AND FLOOR DETAILS
- 7 - DOOR DETAILS
- 8 - WINDOW DETAILS AND ROOF ANCHOR DETAILS
- \*9 - SITE PHOTO KEY PLAN
- \*10 - FIRST, SECOND, THIRD AND FOURTH LEVEL PHOTO KEY PLANS

## LEGEND

- |        |   |  |                             |
|--------|---|--|-----------------------------|
|        | - CONCRETE  |  | - STEEL                     |
|        | - BRICK   |  | - FINISH WOOD               |
|        | - STONE   |  | - FRAMING MEMBER IN SECTION |
|        | - AREA IN SECTION (MATERIAL UNKNOWN)                        |  | - EARTH                     |
|        | - SECTION SYMBOL  |  | - WATER                     |
|        | - NOTE SYMBOL   |  | - LOOPHOLE                  |
| X98.47 | - SPOT HEIGHT   |  |                             |
| -----  | - AREA IN WHICH EDGE IS HIDDEN OR RESIDES ABOVE SECTION CUT |  |                             |

## RECORD PHOTOGRAPHY 35mm

REFERENCE TO FILM ROLL (A) AND NEGATIVE No. (30) → → CAMERA LOOKING HORIZONTAL

HERITAGE RECORDING REPORT PAGE No. →

## MONOPHOTOGRAMMETRIC RECORD

FILE No. → → CAMERA LOOKING UP

HERITAGE RECORDING REPORT PAGE No. →

## STEREOPHOTOGRAMMETRIC RECORD

FILE No. → → CAMERA LOOKING DOWN

HERITAGE RECORDING REPORT PAGE No. →



Sue Hunt-Harley  
Director General  
Public Works and Government Services Canada  
Real Property Branch  
Professional and Technical Programs

Directeur général  
Travaux publics et Services gouvernementaux Canada  
Division générale des biens immobiliers  
Programmes professionnels et techniques

Heritage Conservation Directorate  
Public Works and Government Services Canada  
Real Property Branch  
Professional and Technical Programs

Direction de la conservation du patrimoine  
Travaux publics et Services gouvernementaux Canada  
Division générale des biens immobiliers  
Programmes professionnels et techniques

## NOTES:

- THIS RECORD WAS PRODUCED USING THE INTERNATIONAL SYSTEM OF MEASUREMENT.
- THE INFORMATION IN THIS RECORD HAS NOT BEEN FIELD VERIFIED.

REDUCTION SIZE PHOTO KEY DRAWINGS CAN BE FOUND IN THE EAST BRANCH DITCH TOWER HERITAGE RECORDING REPORT. THEY ARE PART OF THE ORIGINAL FULL SIZE DRAWING SET ONLY.

06	
05	
04	
03	
02	
01	


revision \_\_\_\_\_ date \_\_\_\_\_



project EAST BRANCH DITCH TOWER  
FORT HENRY NATIONAL HISTORIC SITE OF CANADA  
HERITAGE RECORD 2004

drawing TOWER ISOMETRIC, INDEX AND LEGEND

author	
date	
drawn by	B. MARTIN, A. WHITE, C. DUMET
date	FEB 2005
checked by	J. BELL
date	FEB 2005
approved by	
date	
checked by	
date	
Project Manager	472876
Project No.	
Drawing No.	

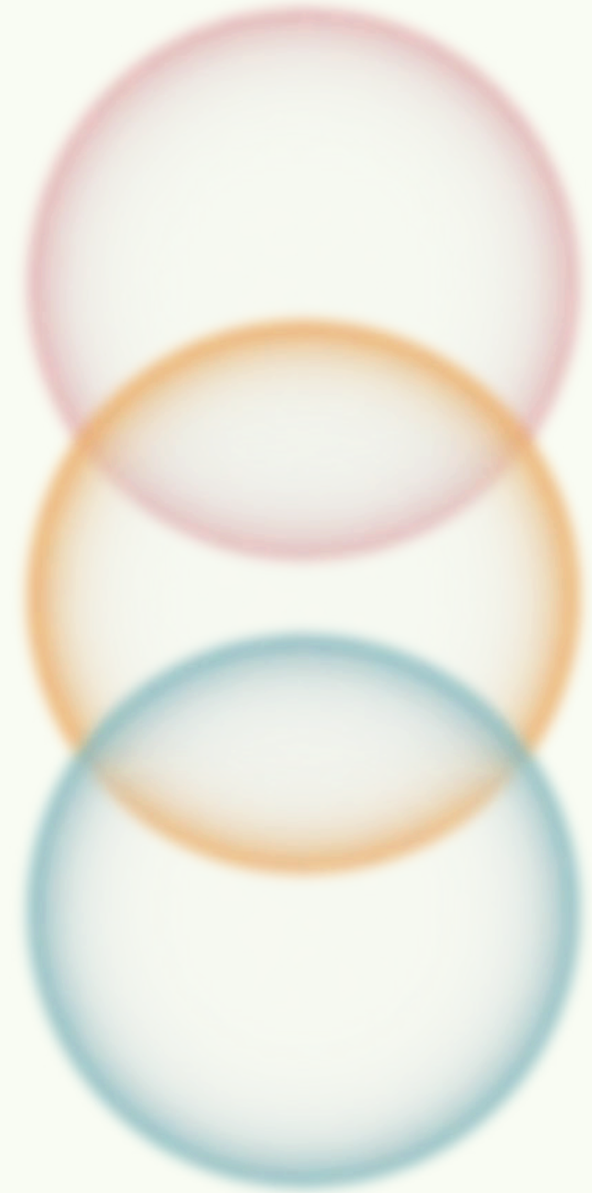

**Copertina della serie di disegni  
descritti nel modulo di  
pianificazione della registrazione  
del patrimonio sul foglio di calcolo**



